



附图1 项目地理位置图(1:36000)



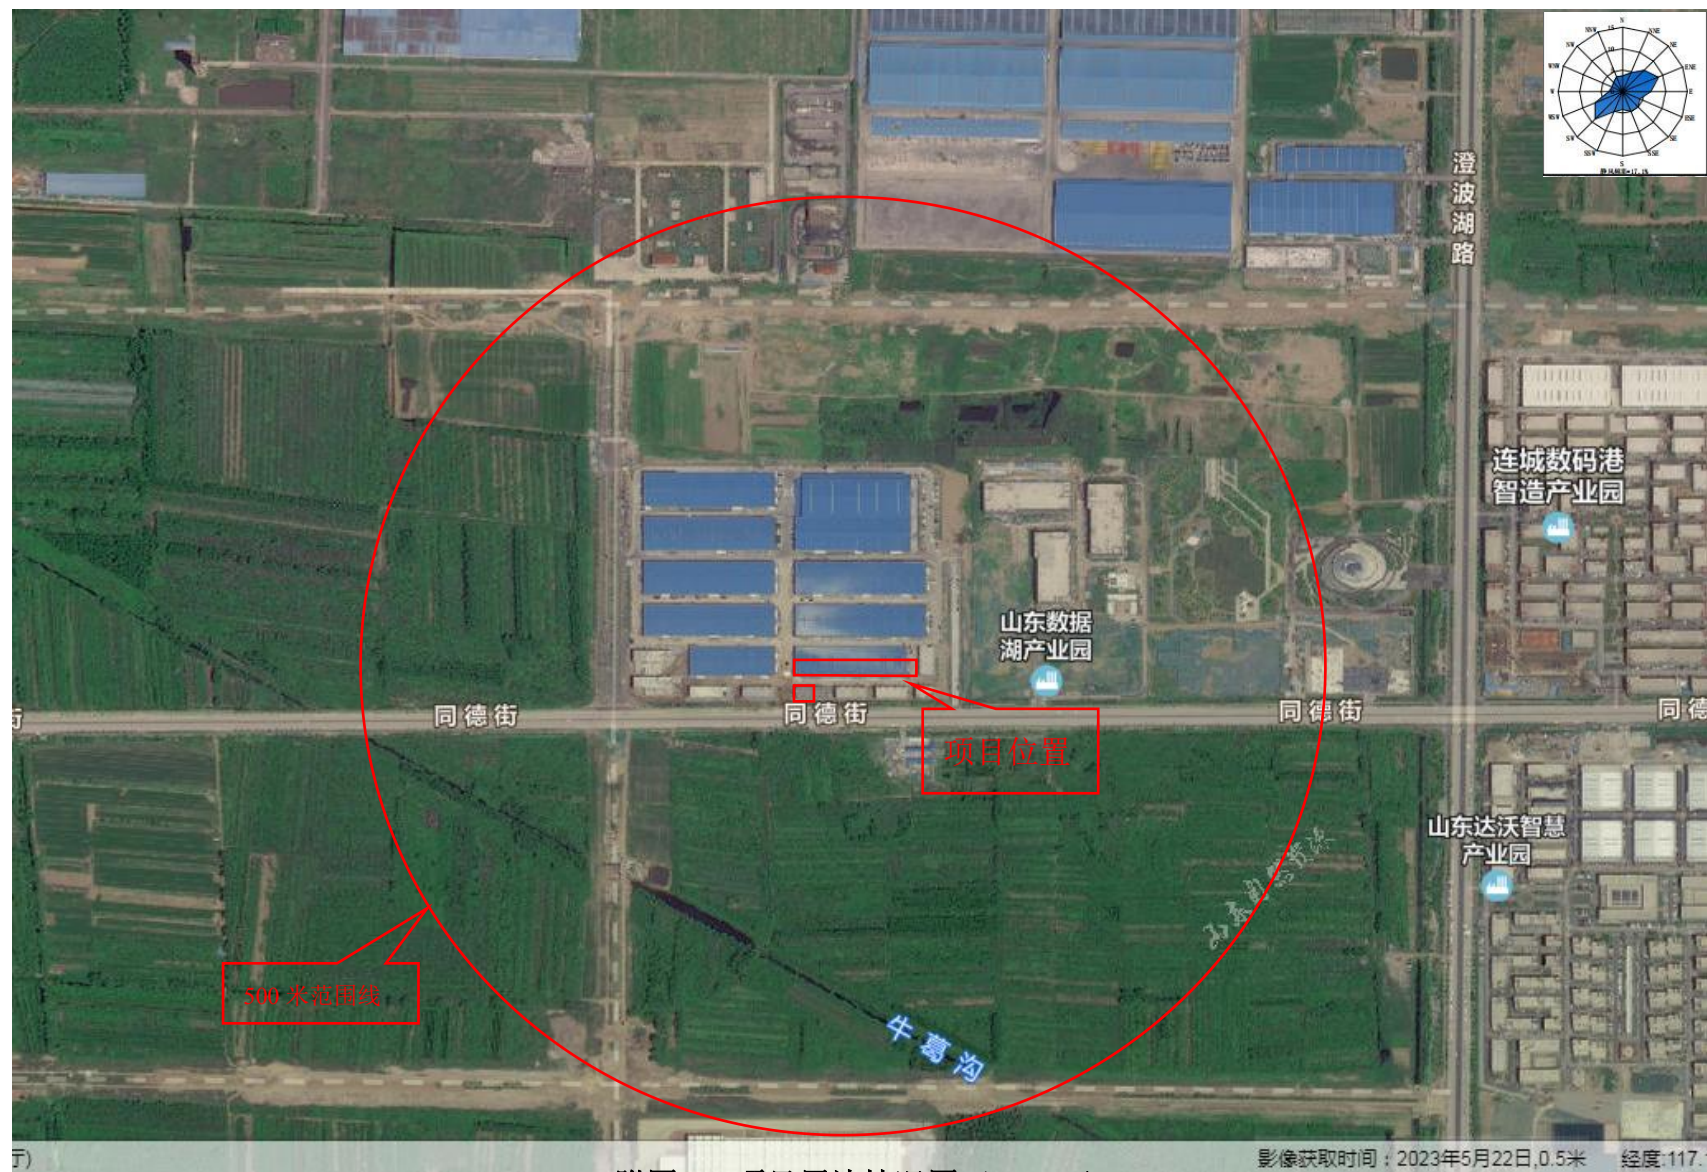


附图2 项目周边情况图 (1:9000)

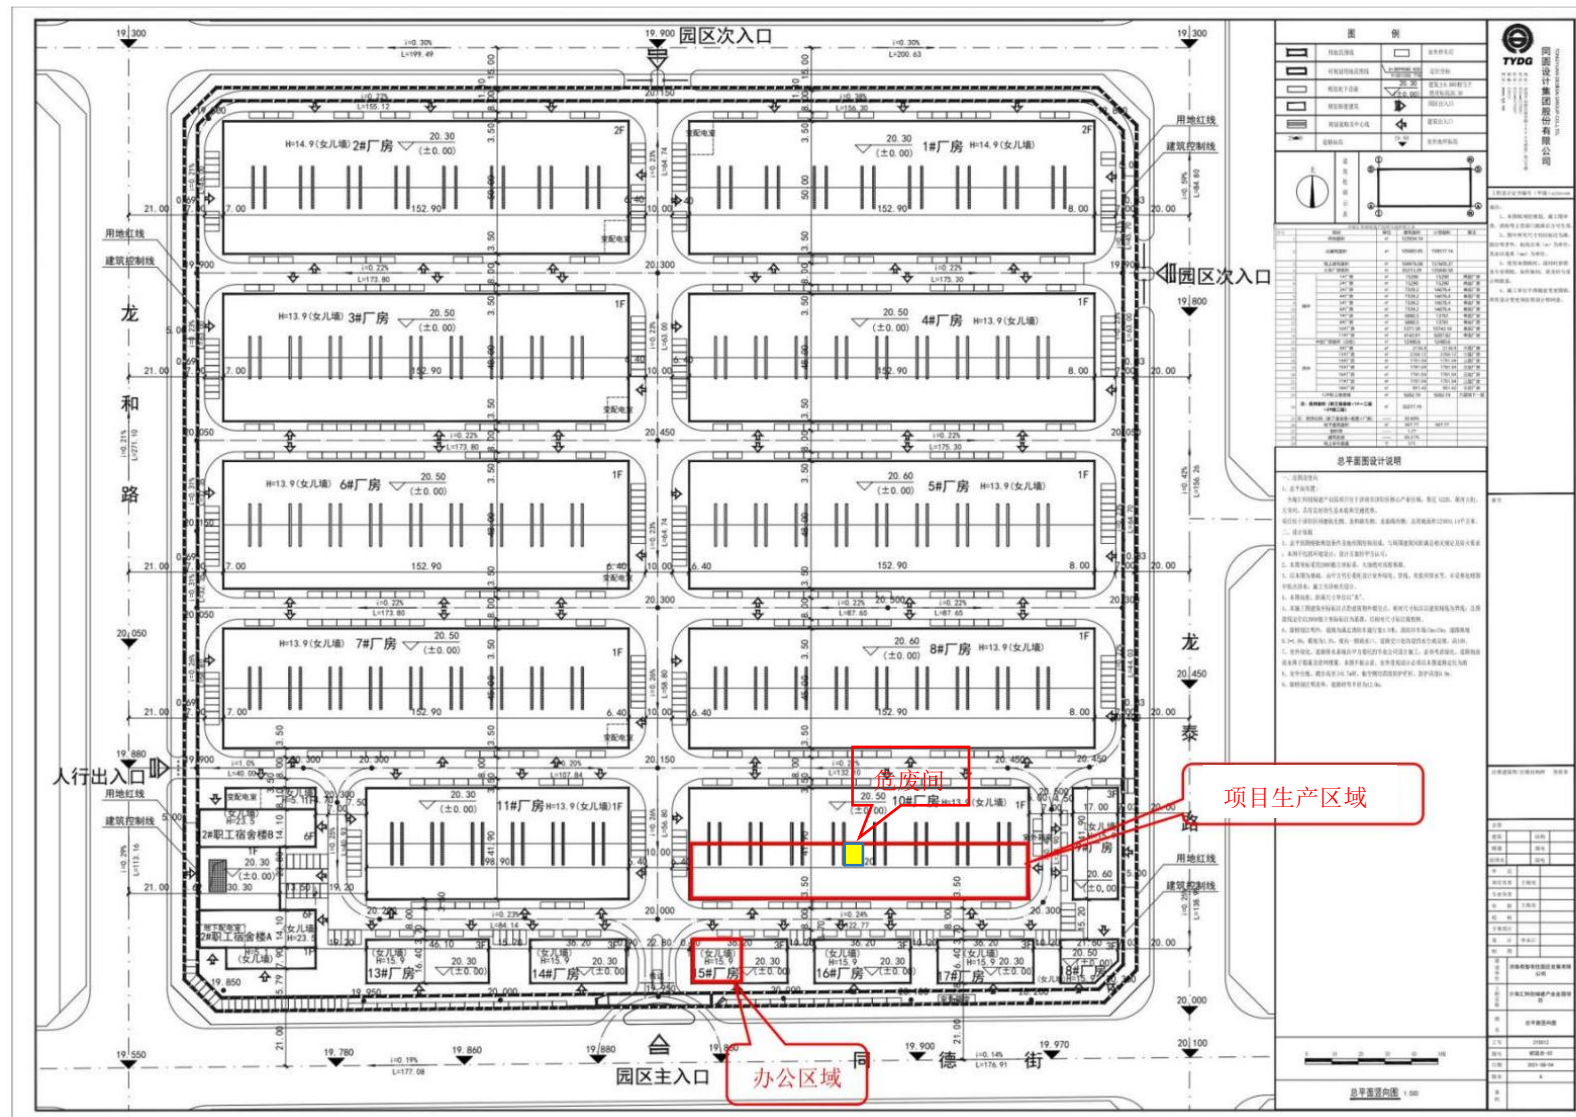

附图 3-1 项目园区位置图 (1:3000)



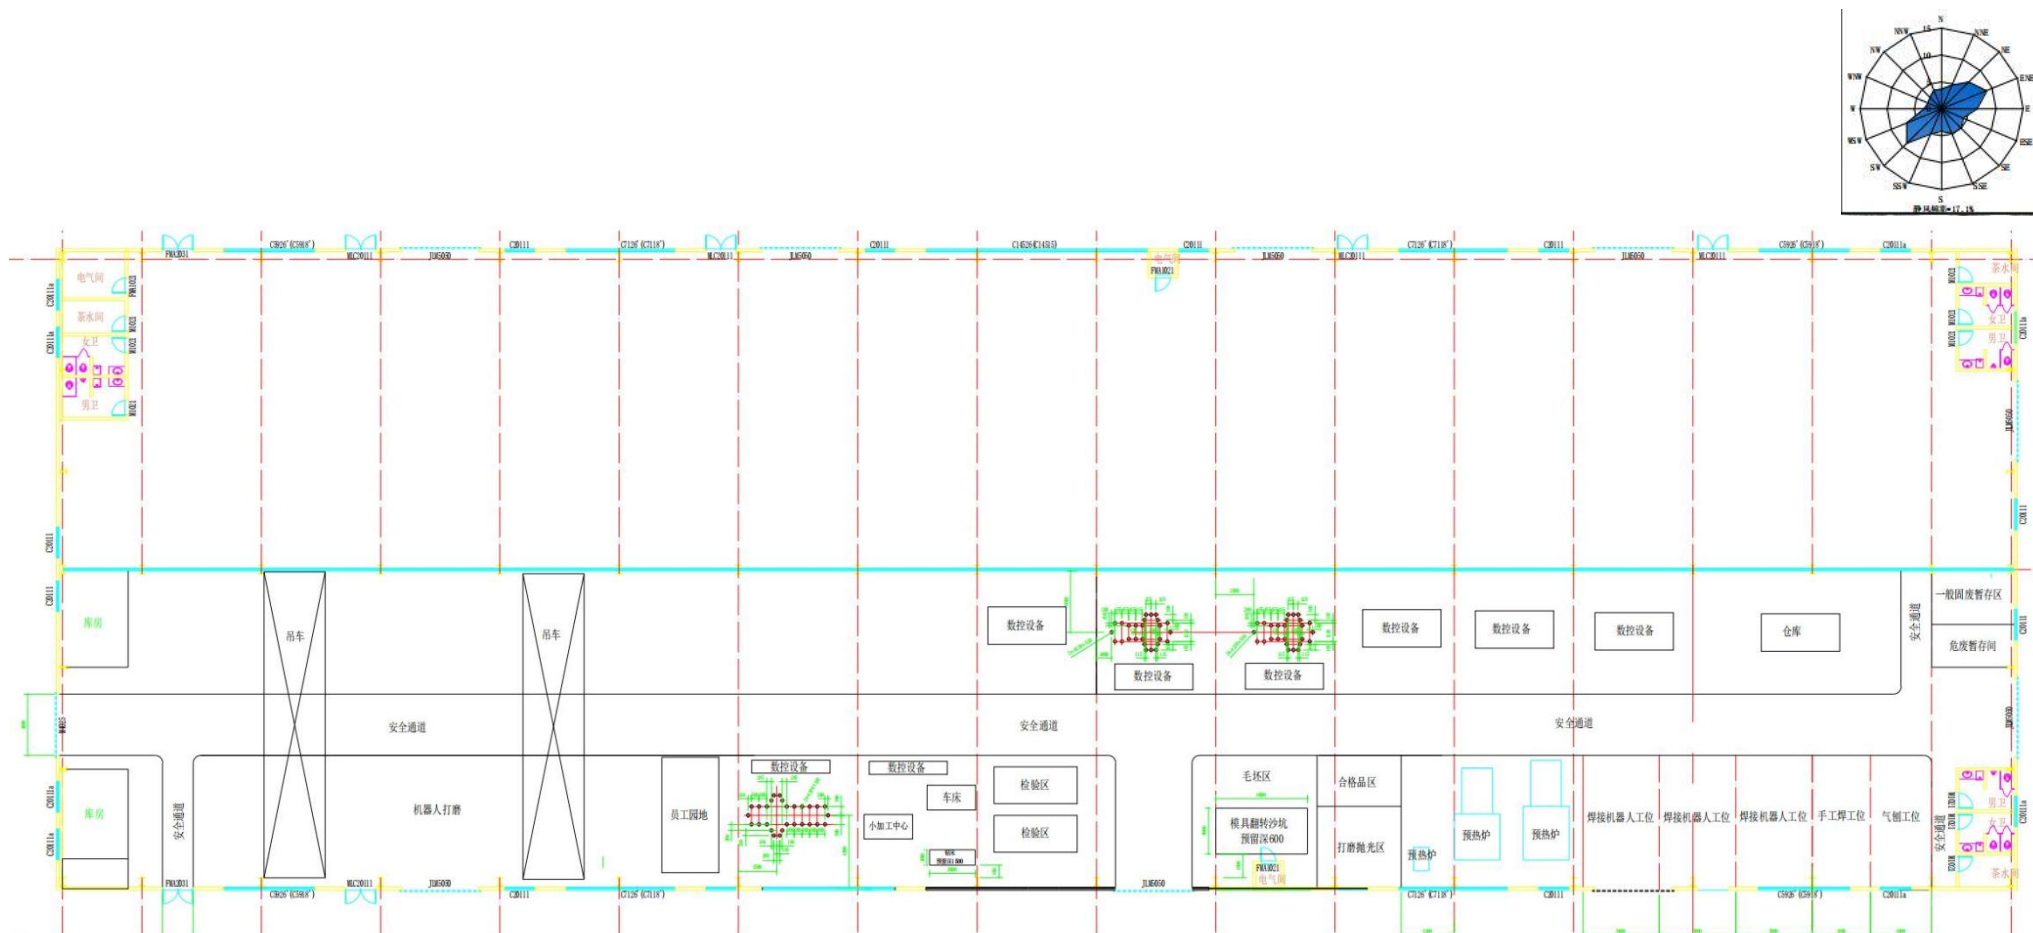

附图3-2 生产车间平面布置图（1:150）

