




附图1 项目地理位置图




附图2 项目周边情况图




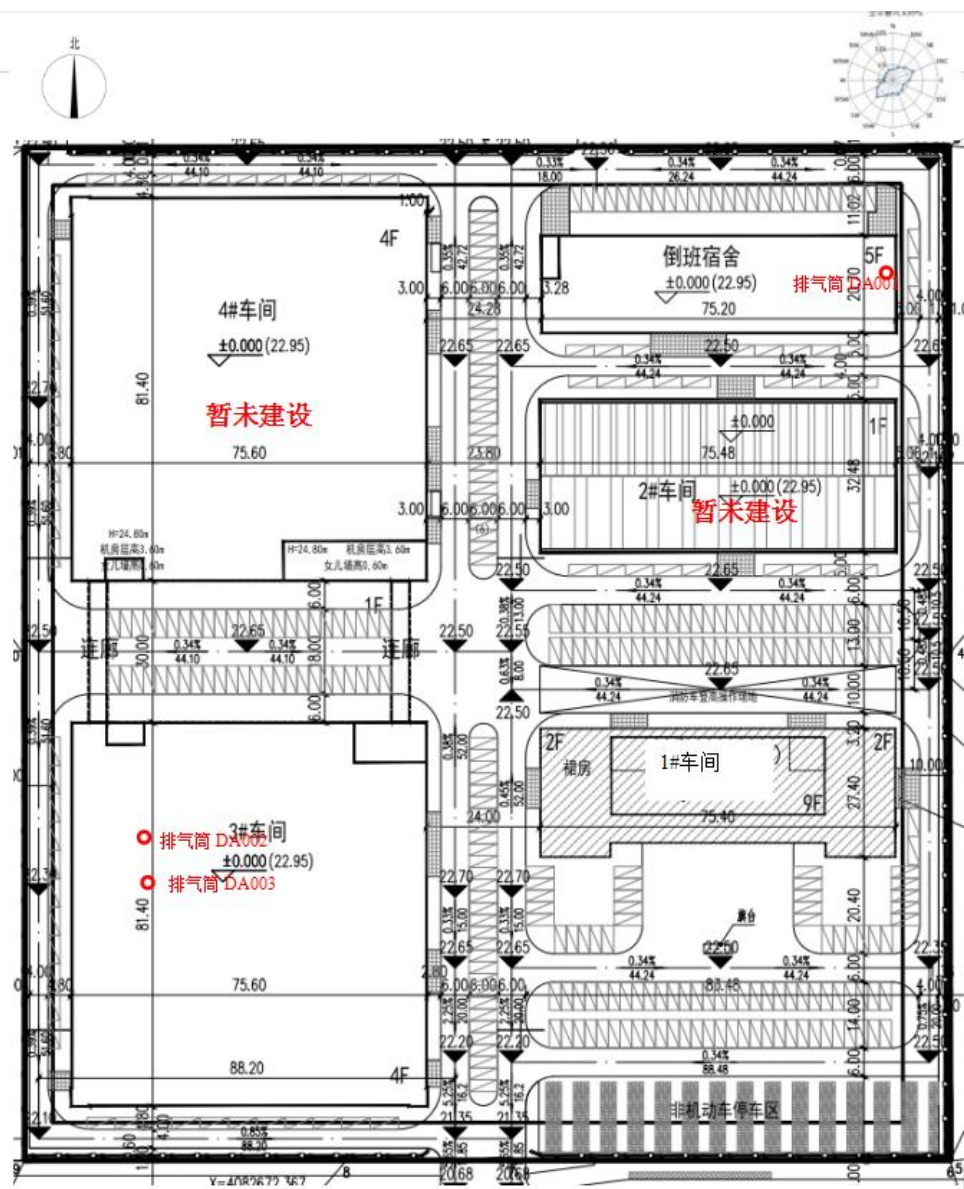

附图3-1 厂区总平面布置图 (1:200)

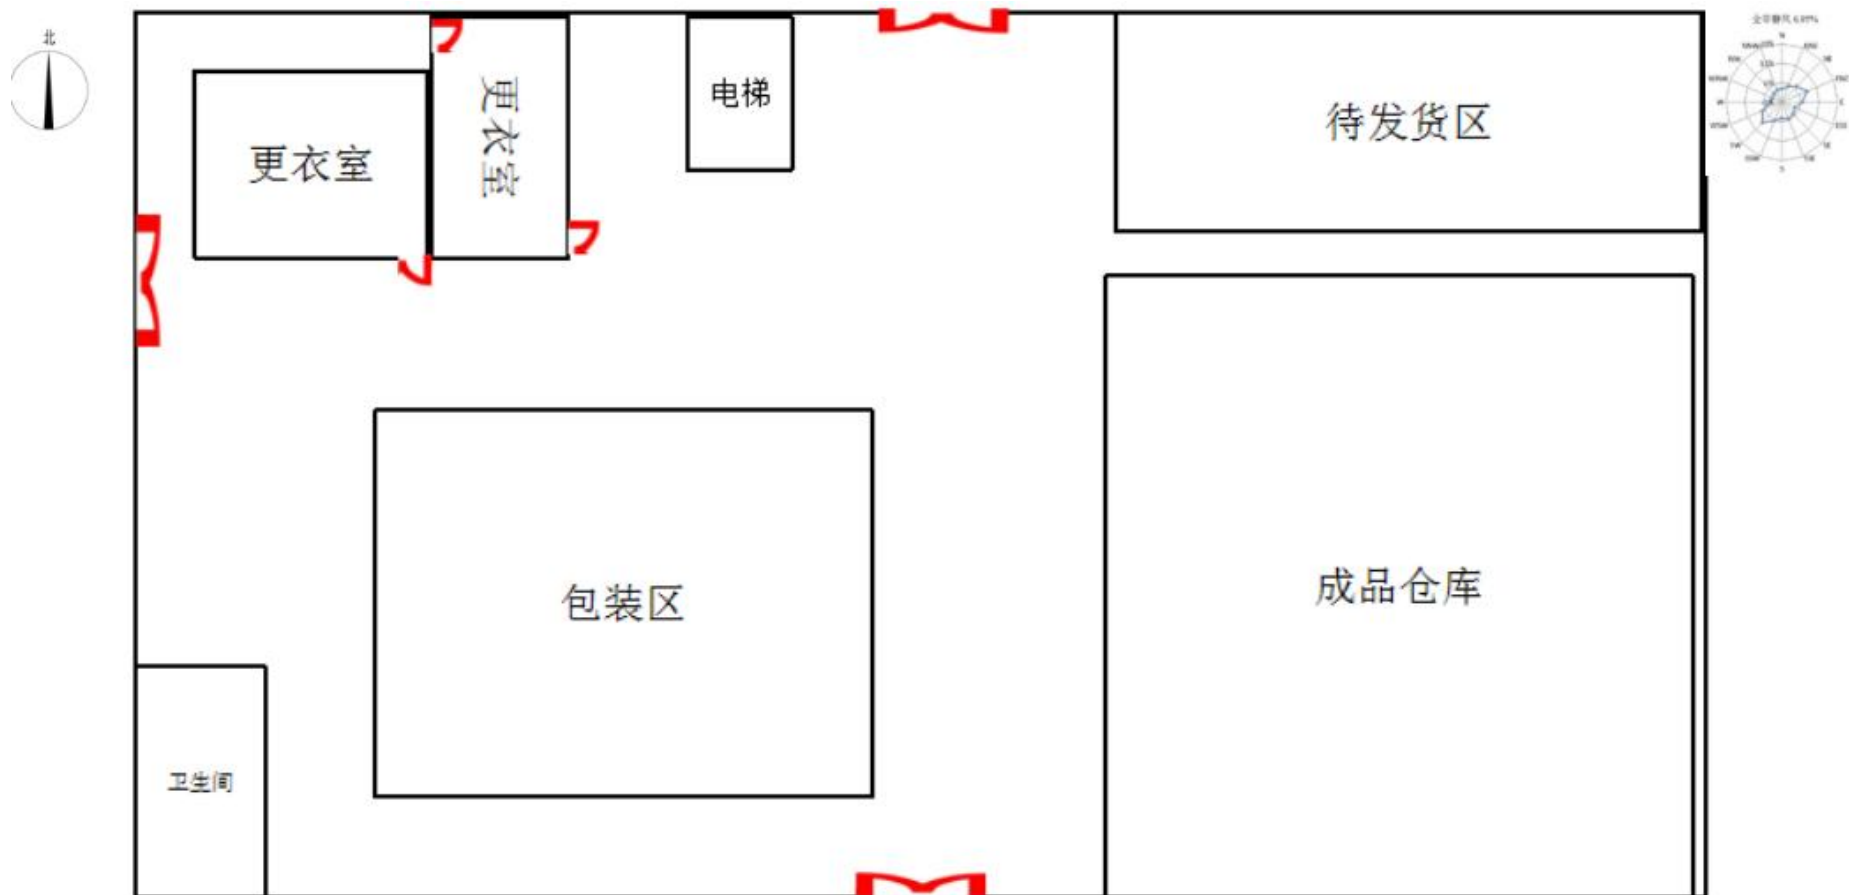


附图3-2 1#车间一层平面布置图 (1:100)

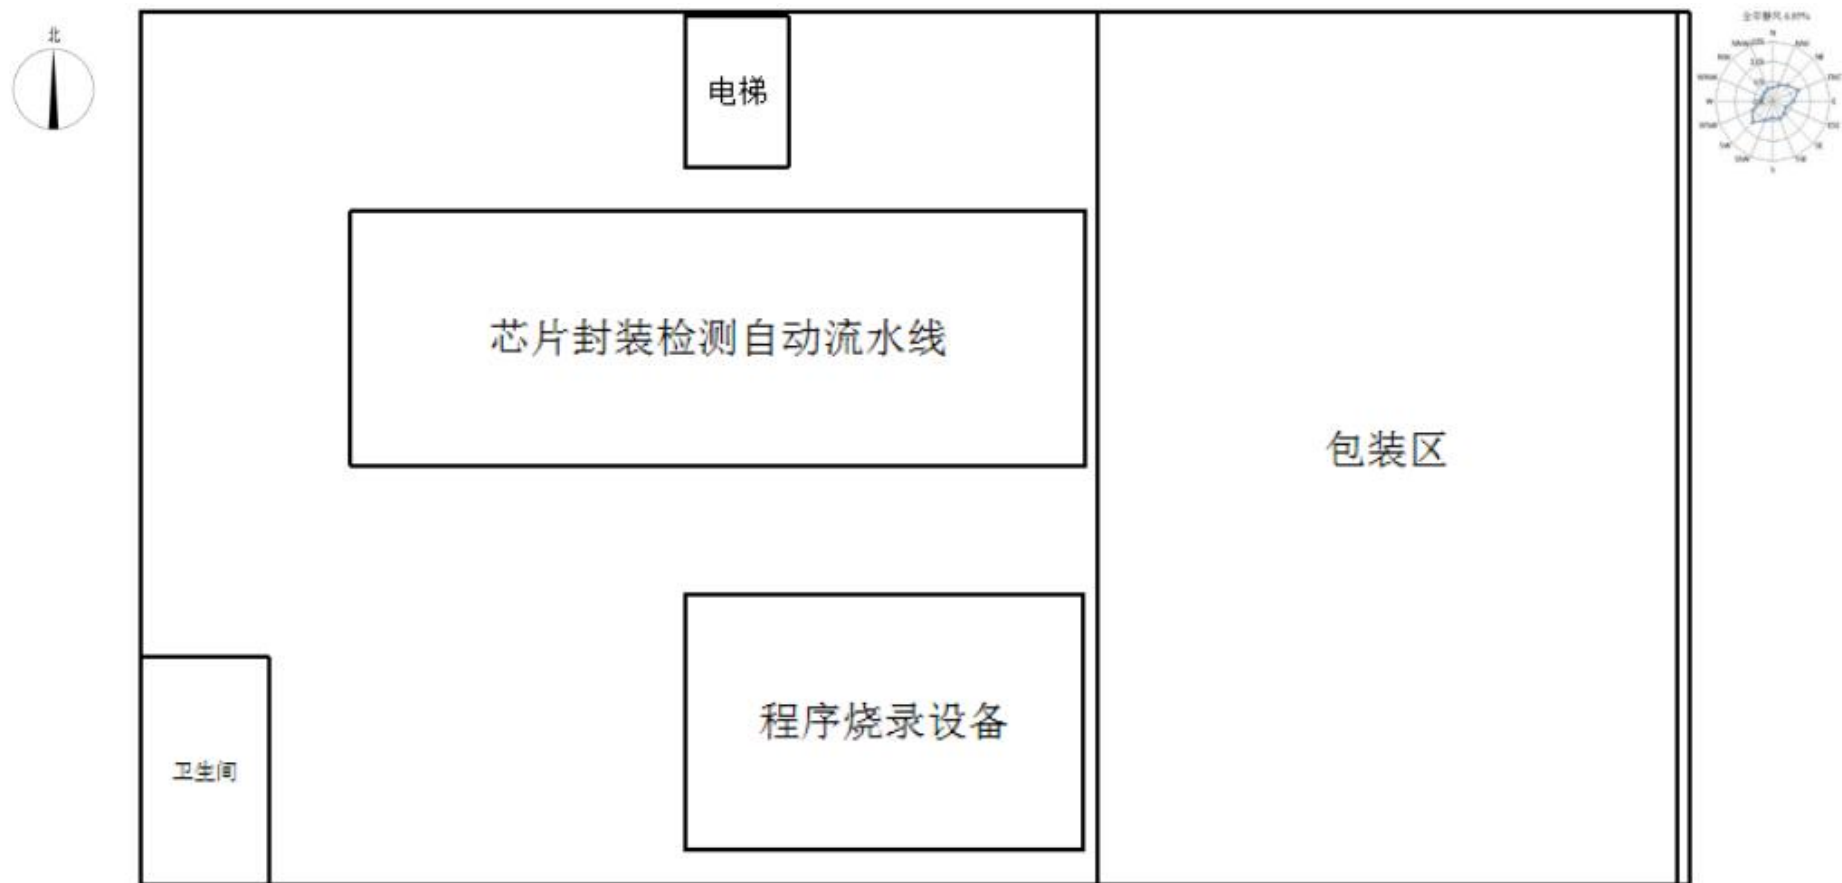

附图3-3 1#车间4-9层平面布置图（1:100）




附图3-4 3#车间一层平面布置图（1:100）

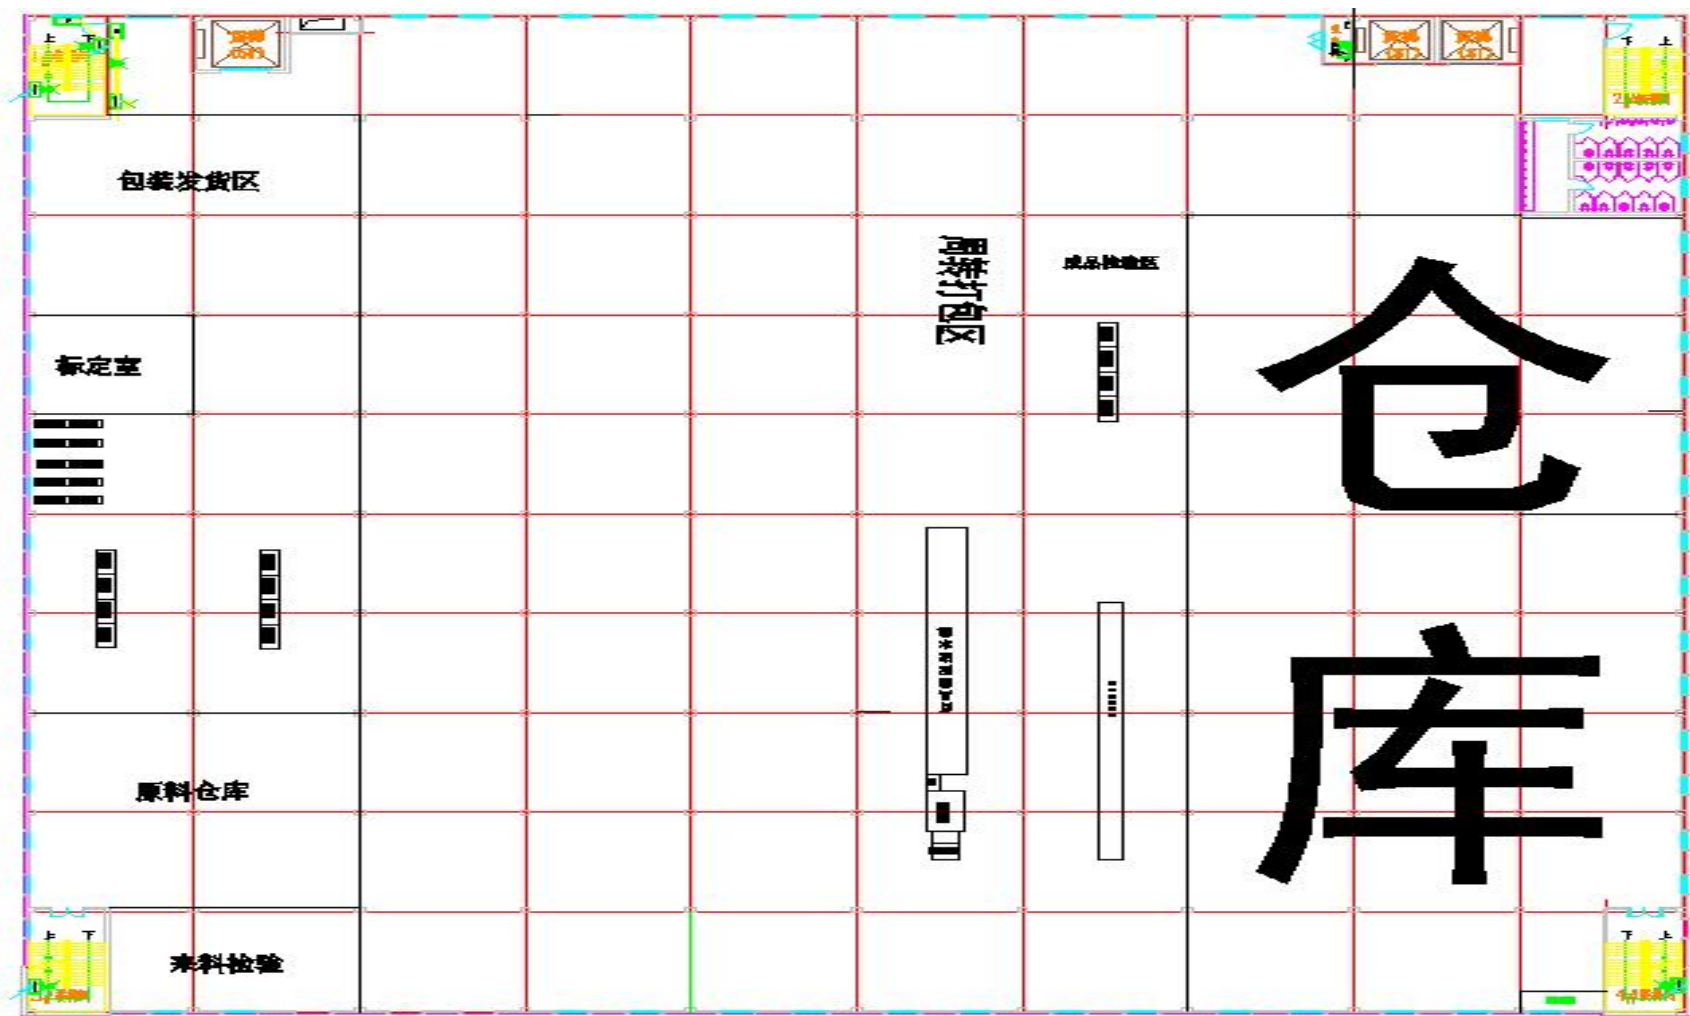


附图3-5 3#车间2层平面布置图 (1:100)



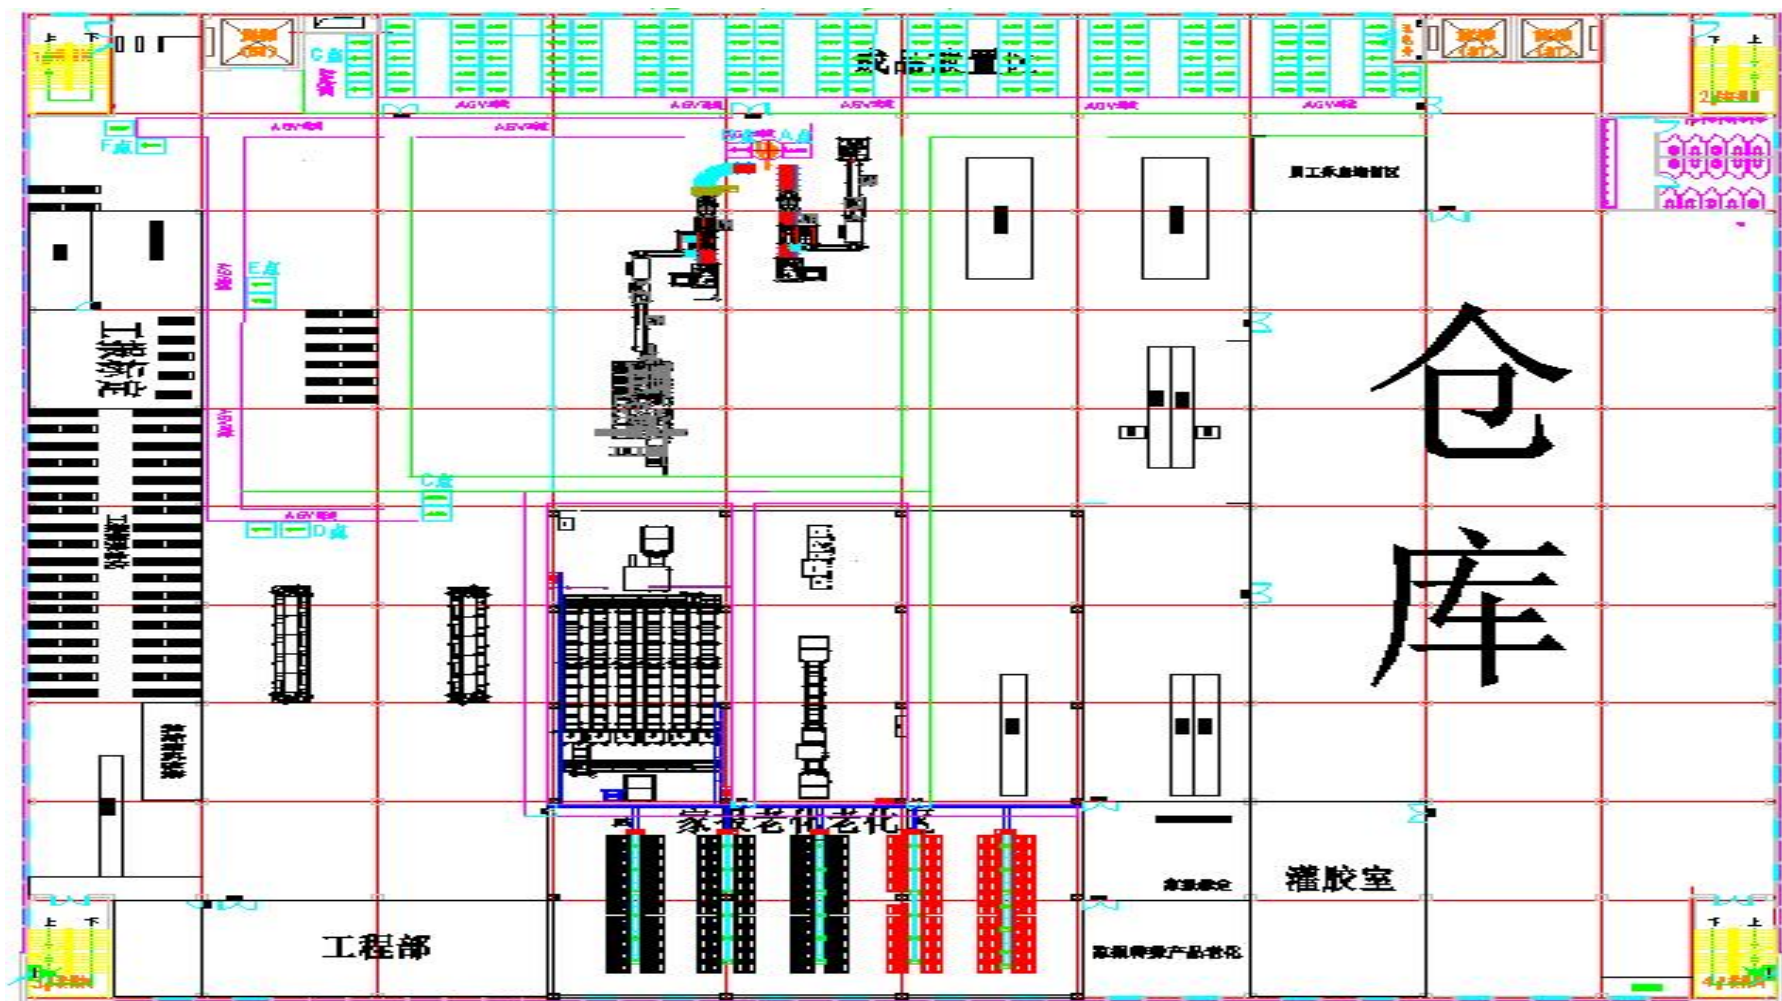

附图3-6 3#车间3层平面布置图 (1:100)



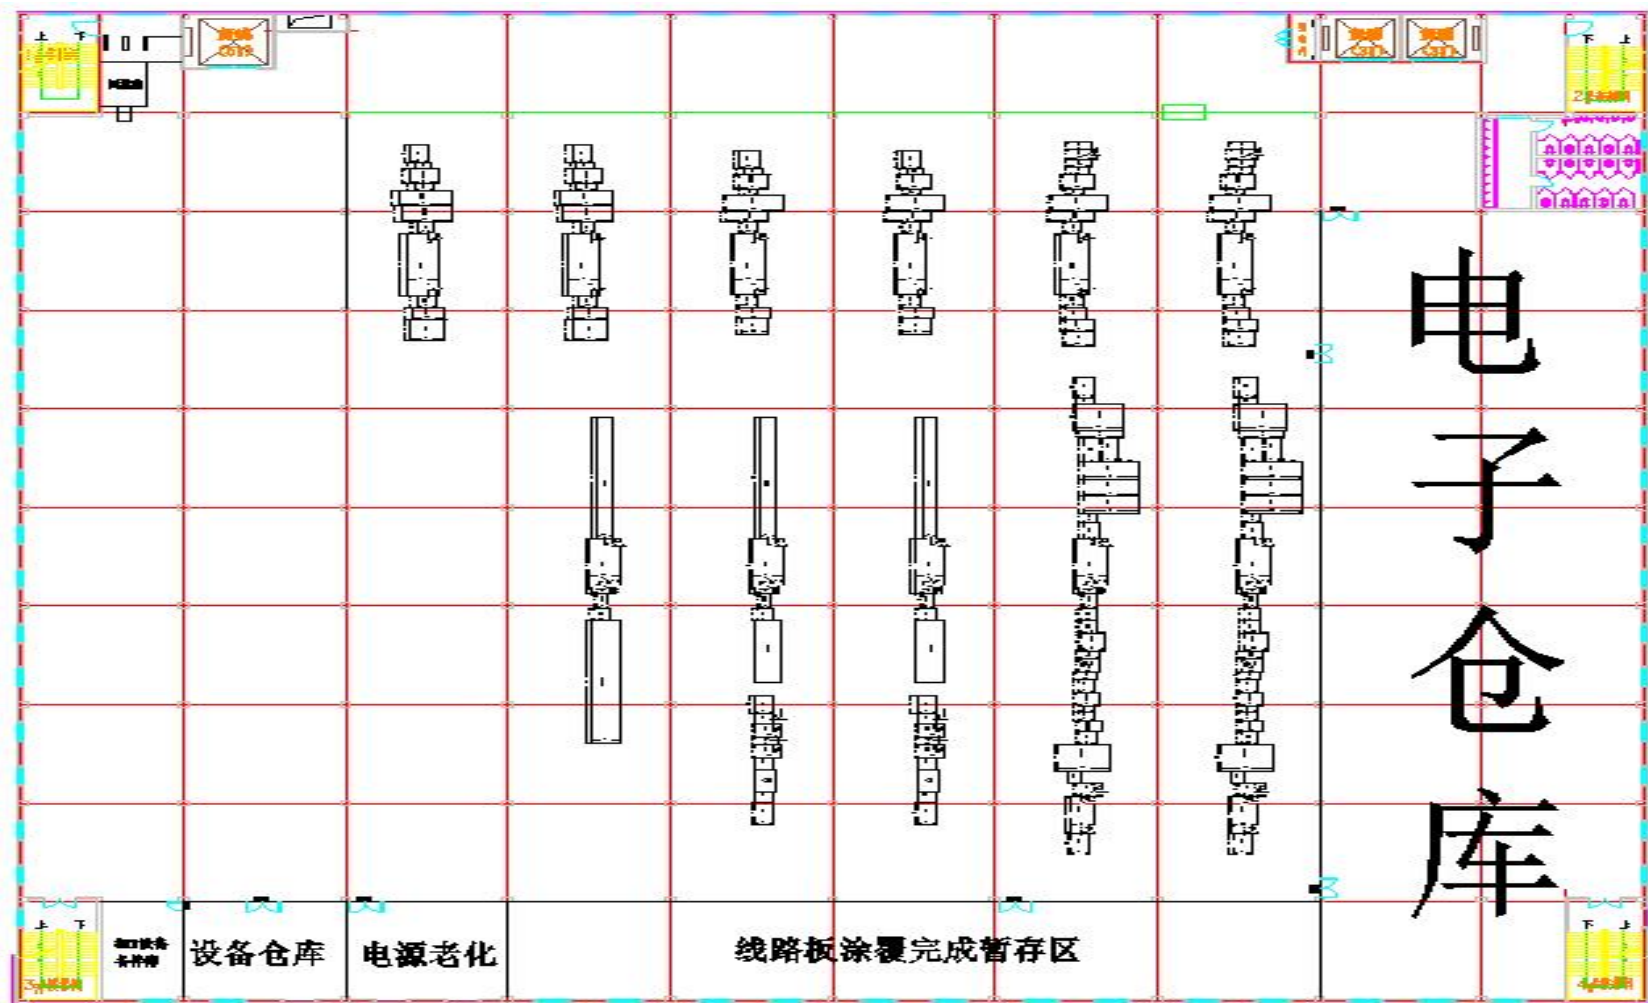

附图3-7 3#车间4层平面布置图（1:100）